
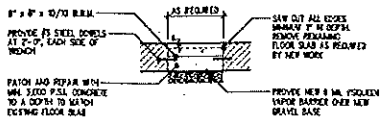


PLUMBING NOTES

- ALL PLUMBING WORK SHALL COMPLY WITH THE 2008 NATIONAL STANDARD PLUMBING CODE.
- CONTRACTOR SHALL OBTAIN ALL DOCUMENTATION REQUIRED TO SECURE PERMITS AND INSPECTIONS, PROVIDE THE OWNER WITH CERTIFICATES OF INSPECTIONS.
- WASTE LINES MAY BE PVC. INSTALL 1/2" MIN INSULATION WRAP ON ALL WASTE LINES FOR SOUND ATTENUATION.
- ALL WATER SUPPLY LINES SHALL BE COPPER.
- ALL WATERLINES IN EXTERIOR WALLS, CRAWLSPACE AREAS, ATTIC AREAS, AND OTHER SIMILAR UNHEATED SPACES SHALL RECEIVE 1/2" ARMAFLEX OR EQUAL.
- ALL HOT WATER LINES, WHETHER CONCEALED OR NOT, SHALL BE INSULATED WITH 1/2" ARMAFLEX OR EQUAL.
- THE COOLER CONDENSER IS SELF-EVAPORATING.
- EACH FIXTURE SHALL RECEIVE HOT AND/OR COLD WATER SHUT OFF VALVE AT THE FIXTURES.
- PROVIDE NEW 80-GALLON ELECTRIC HOT WATER HEATER.
- WHERE A TRAP SEAL IS SUBJECT TO LOSS BY EVAPORATION, A TRAP SEAL PRIMER VALVE SHALL BE INSTALLED. A TRAP SEAL PRIMER VALVE SHALL CONFORM TO ASSE 1018 OR ASSE 1044.
- PROVIDE ALL CONNECTIONS FOR THE FOLLOWING EQUIPMENT, BUT NOT LIMITED TO:
 - 2 THREE-COMPARTMENT SINKS
 - 1 HAND SINK
 - 1 WASHER CONNECTION
 - 1 SINK SINK
 - 80-GALLON HOT WATER HEATER
 - 2 FLOOR SINKS

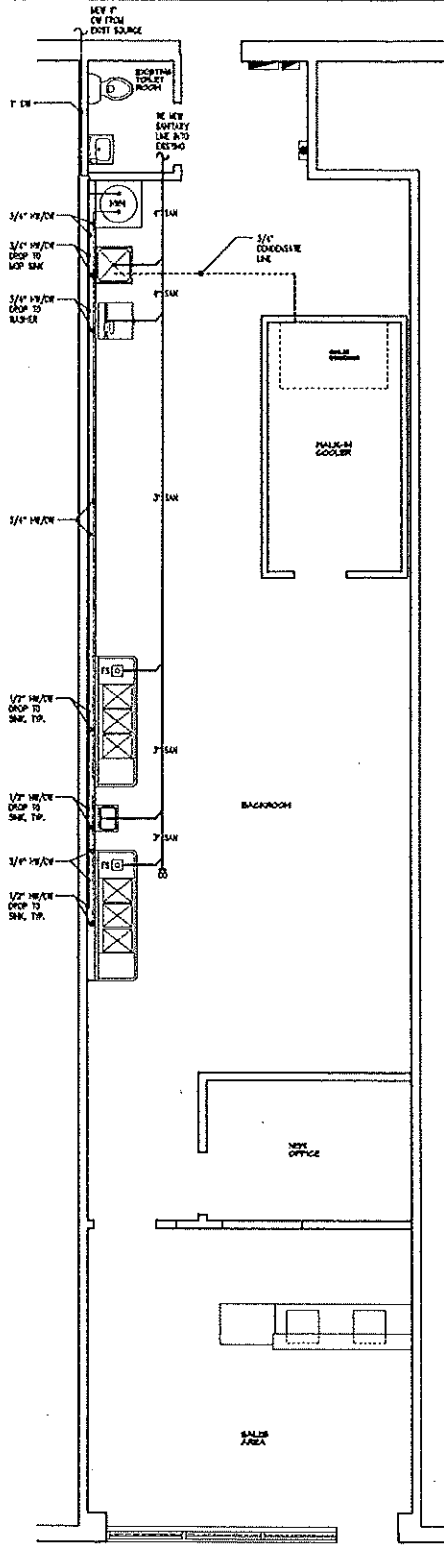

3 REPAIR DETAIL
SCALE: 3/4" = 1'-0"

PLUMBING FLOOR PLAN
SCALE: 1/4" = 1'-0"



STATE	07-2008
A.A.	36234
C.D.	36234
C.T.	36234
D.A.	36234
D.E.	36234
D.F.	36234
D.G.	36234
E.A.	36234
E.B.	36234
E.C.	36234
F.A.	36234
F.B.	36234
F.C.	36234
G.A.	36234
G.B.	36234
G.C.	36234
H.A.	36234
H.B.	36234
H.C.	36234
I.A.	36234
I.B.	36234
I.C.	36234
X.A.	36234
X.B.	36234
X.C.	36234
X.D.	36234
X.E.	36234
X.F.	36234
X.G.	36234
X.H.	3